


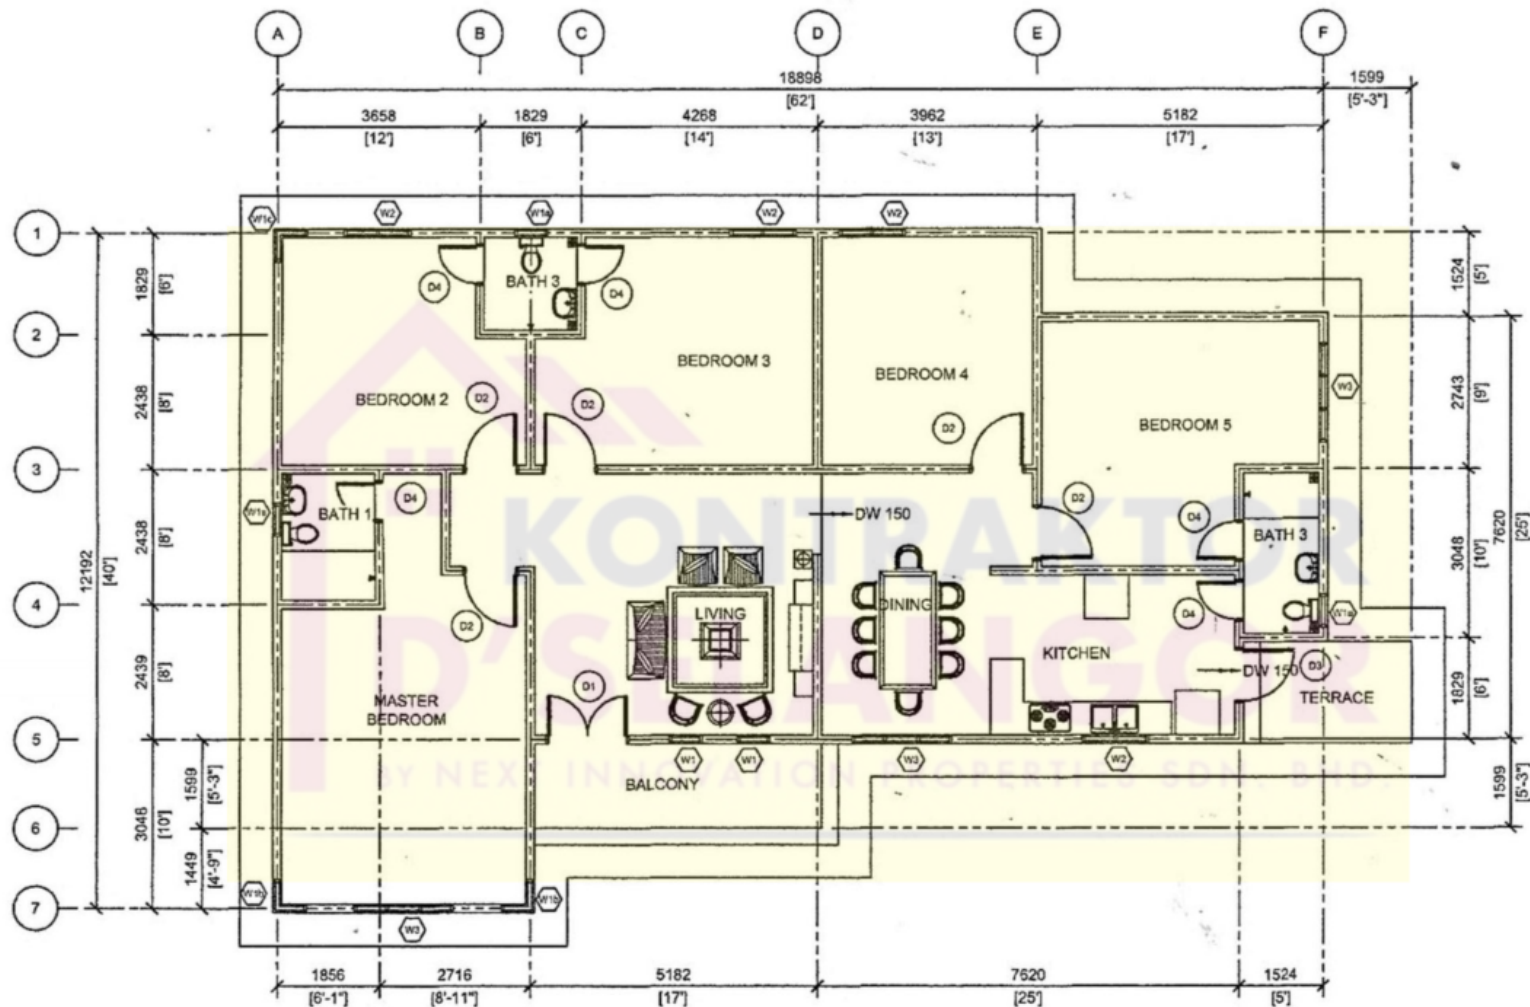

FLOOR PLAN



<https://designbanglo.com>
designbanglo@gmail.com
dreamdesign3dstudio@gmail.com
 FARID :- 017-6217621

PROJECT TITLE :-
 SINGLE STOREY BUNGALOW
 DDND-1018a

DRAWING TITLE :-
 LAYOUT FLOOR PLAN

DESIGN BY	MFA
DATE	-
DESIGN	DDND-1018a
REVISION	A
SCALE	1:100 [A3 SIZE]
DWG NO.	DDND-1018a-001