


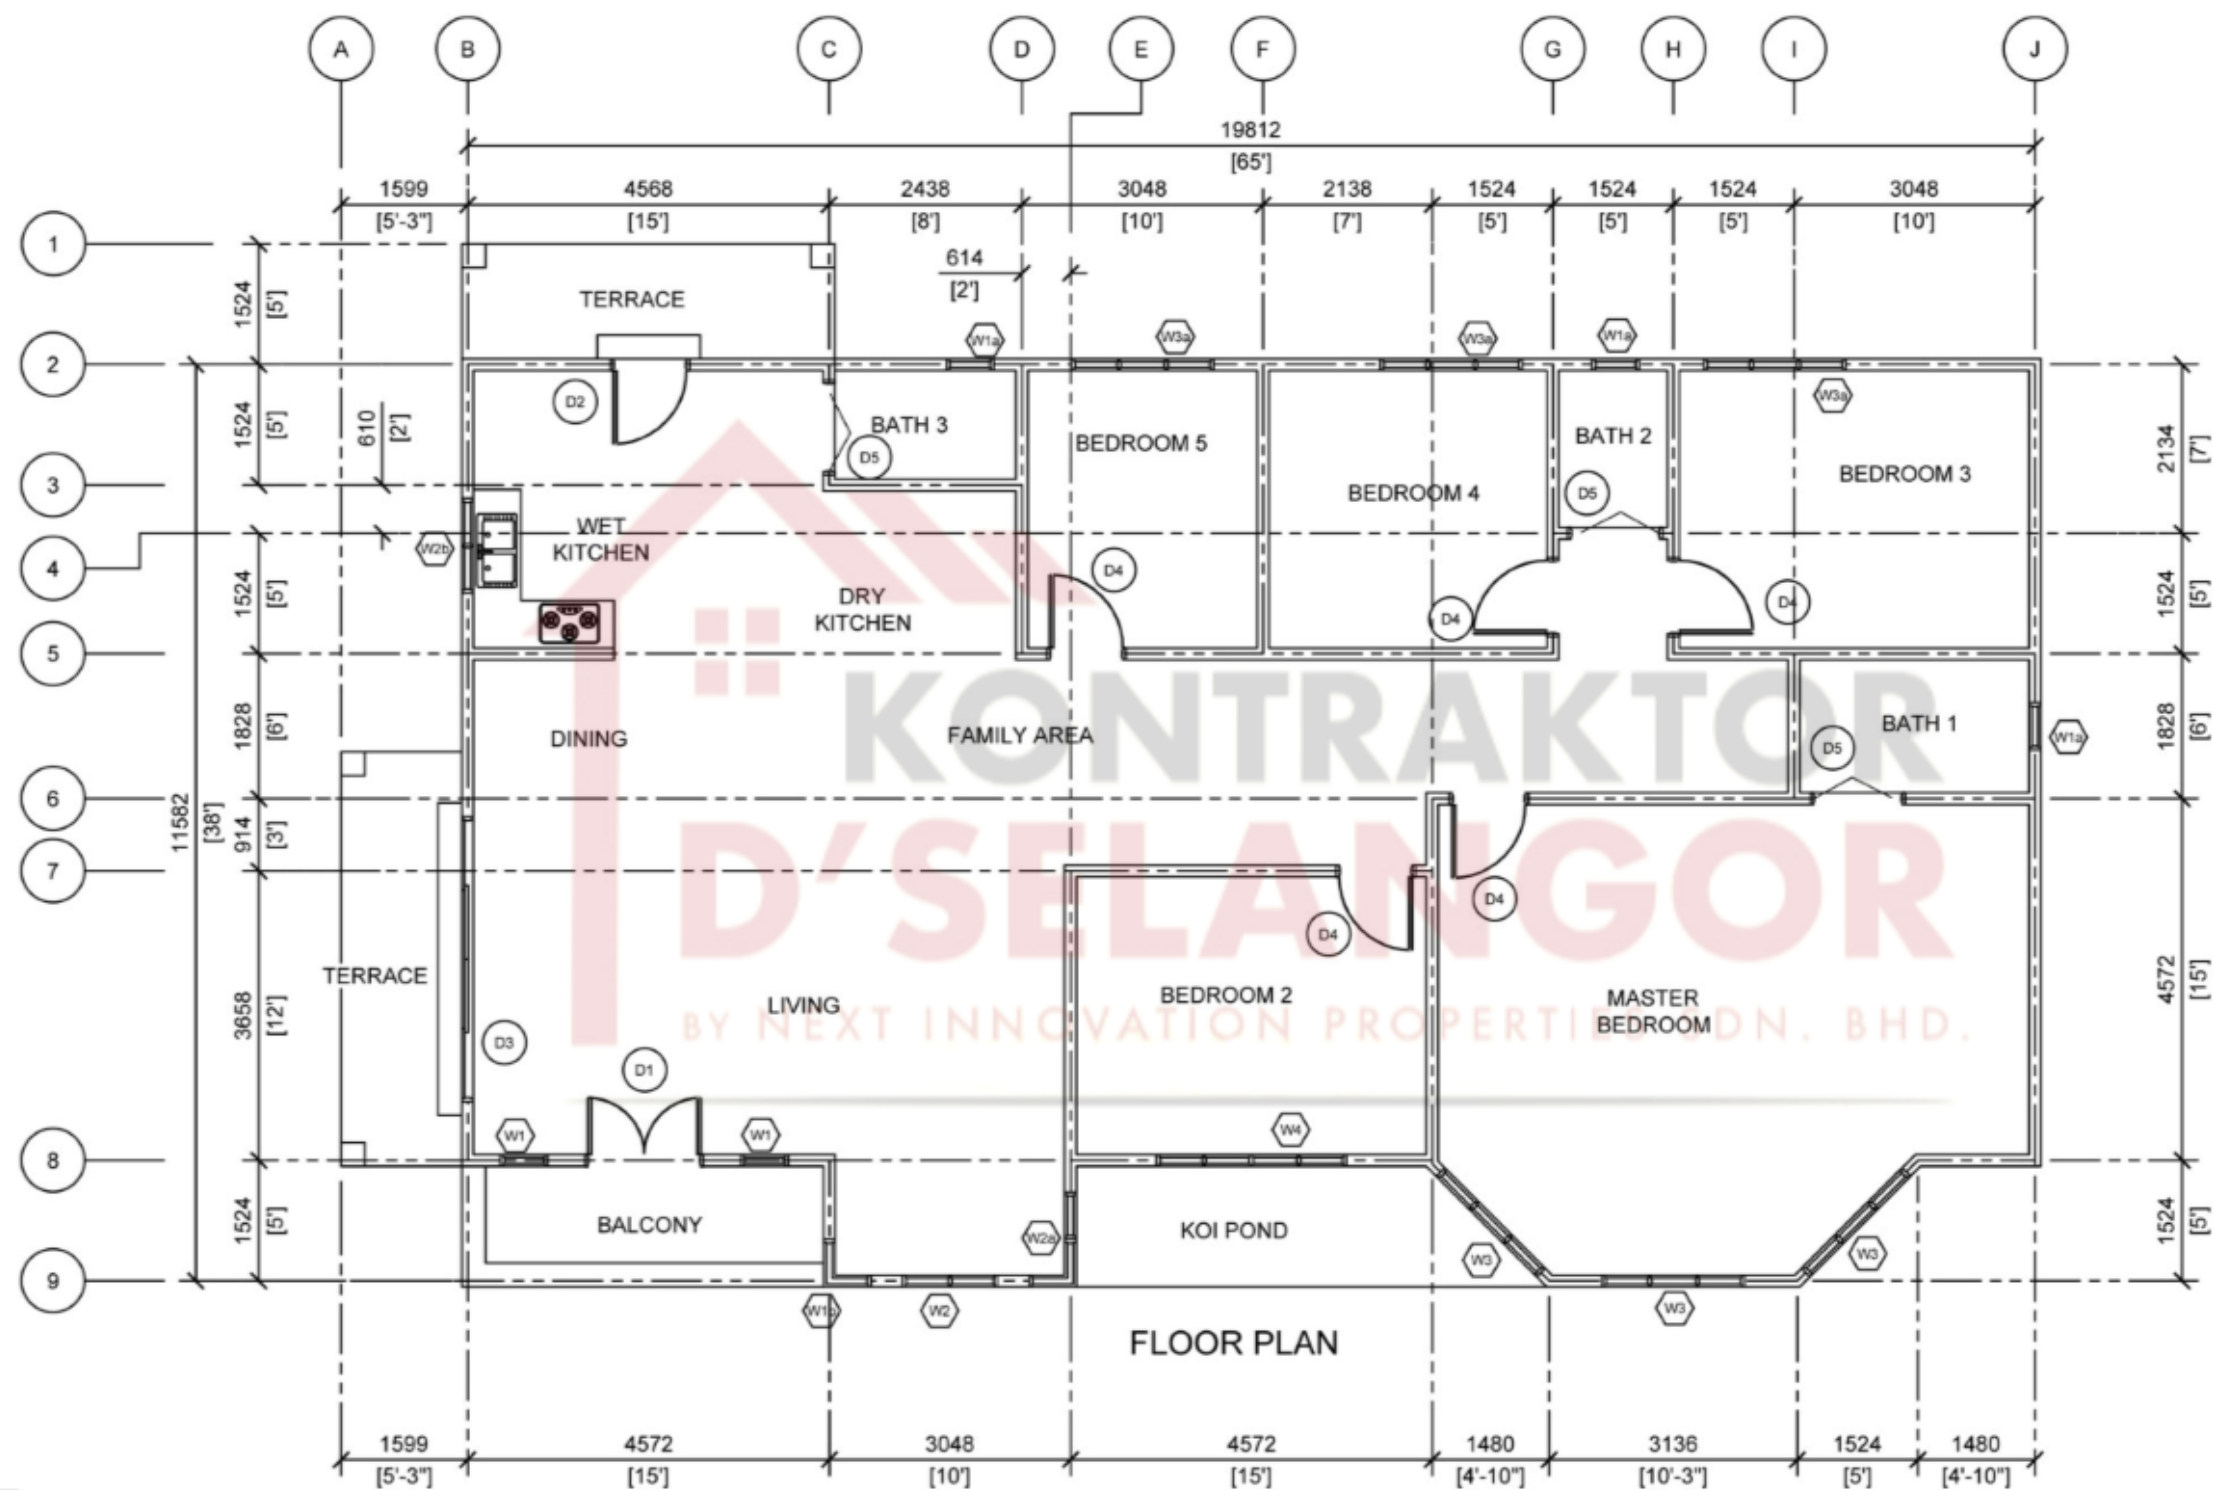

PROJECT TITLE :-
SINGLE STOREY BUNGALOW
DESIGN 1218

DRAWING TITLE :-
LAYOUT FLOOR PLAN

DESIGN BY	MFA
DATE	-
DESIGN	DDND-1218
REVISION	A
SCALE	1:100
SHEET NO.	DDND-1218-001

A3 SIZE

<https://designbanglo.com>
designbanglo@gmail.com
dreamdesign3dstudio@gmail.com
FARID :- 017-6217621