


GROUND FLOOR PLAN

SCALE : N.T.S

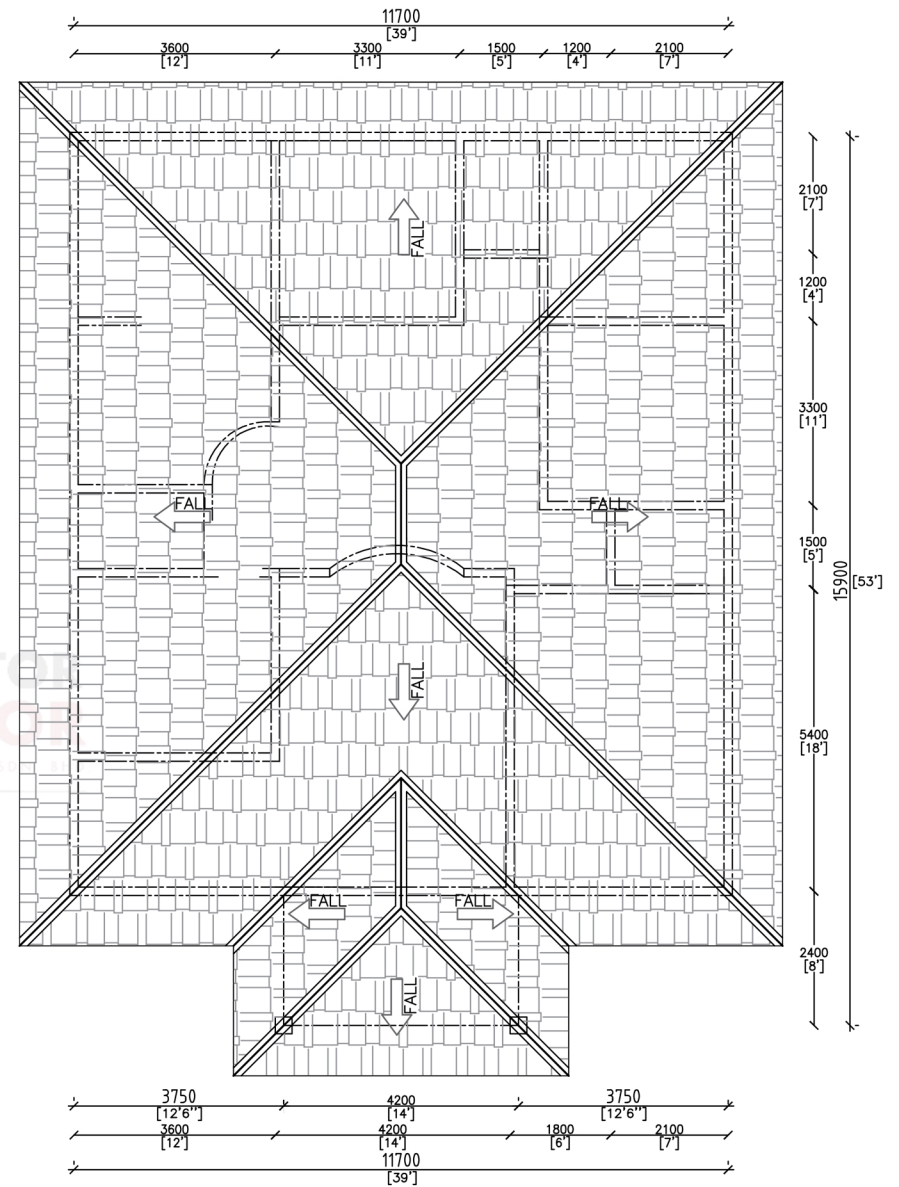

ROOF PLAN

SCALE : N.T.S



PELAN RUMAH JALAN MURAI (ROSLIMAN)

KELUASAN RUMAH 1867 KPS

NOTED : JENIS BUMBUNG BENTUK LIMAS

DATE	-31/5/2022
STATUS PLAN	-6ST
APPROVED BY	-EN.GEOFFREY
DRAWN BY	-EN.GEOFFREY