


GROUND FLOOR PLAN

SCALE : N.T.S

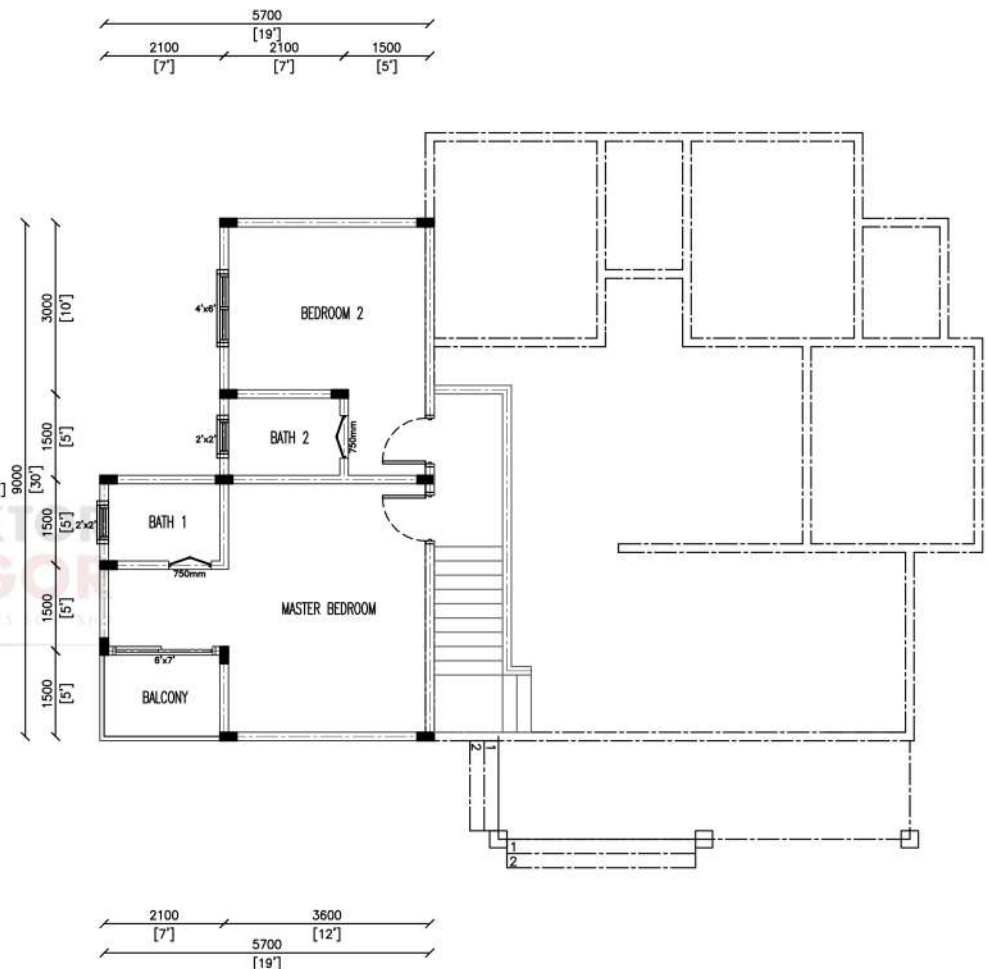

FIRST FLOOR PLAN

SCALE : N.T.S



PELAN RUMAH SATU TINGKAT SETENGAH (-)

KELUASAN RUMAH 2101 KPS

NOTED : JENIS BUMBUNG BENTUK MODEN
5 BILIK 4 BILIK AIR

DATE	-2/9/2022
STATUS PLAN	-1 ST
APPROVED BY	-EN.IRFAN
DRAWN BY	-EN.GEOFFREY