


GROUND FLOOR PLAN

SCALE : N.T.S

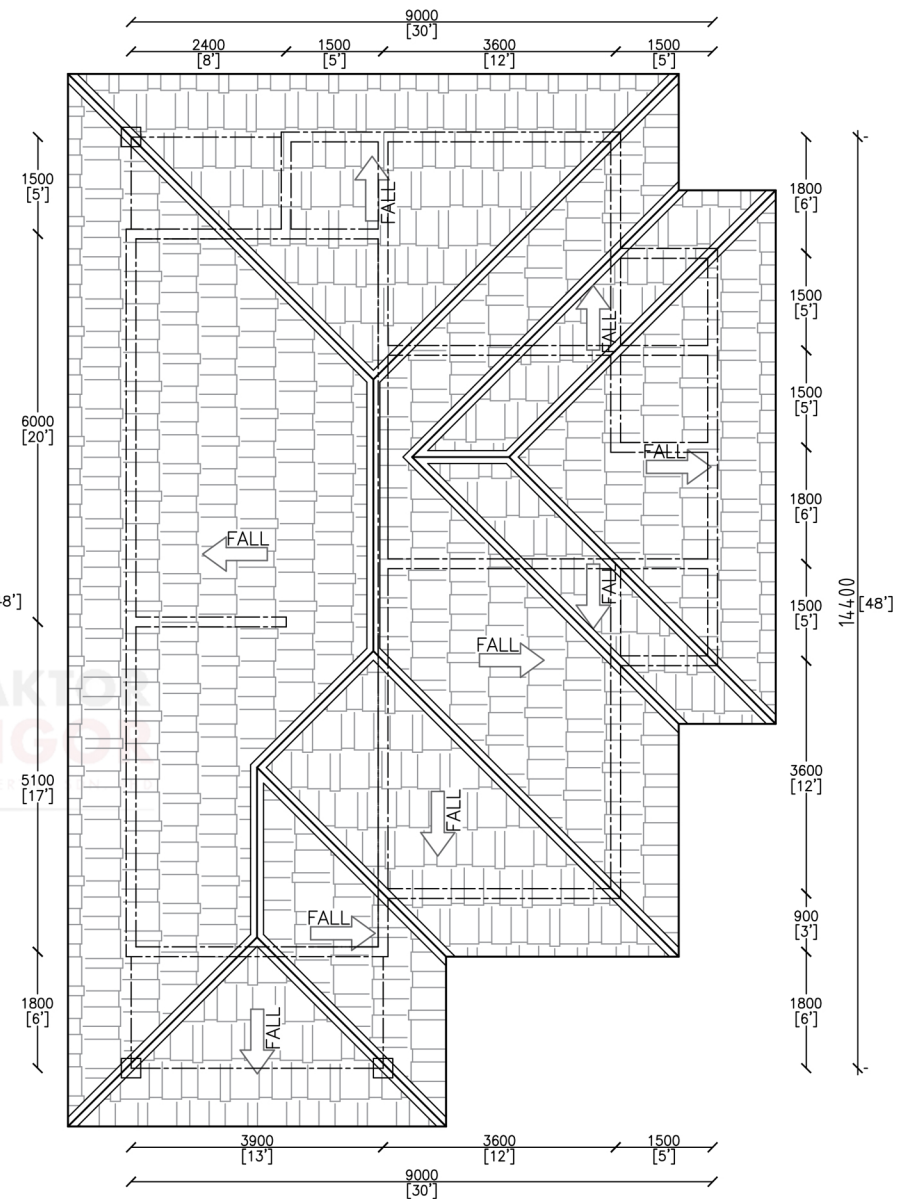

ROOF PLAN

SCALE : N.T.S



PELAN RUMAH JENJAROM (NASHA)

KELUASAN RUMAH 1197 KPS

NOTED : JENIS BUMBUNG BENTUK LIMAS

DATE -27/7/2022

STATUS PLAN -2ST

APPROVED BY -EN.IRFAN

DRAWN BY -EN.GEOFFREY